


DEVELOPMENT APPLICATION

NO 125 (LOT A) CNR CHESTER HILL RD & BUJST ST

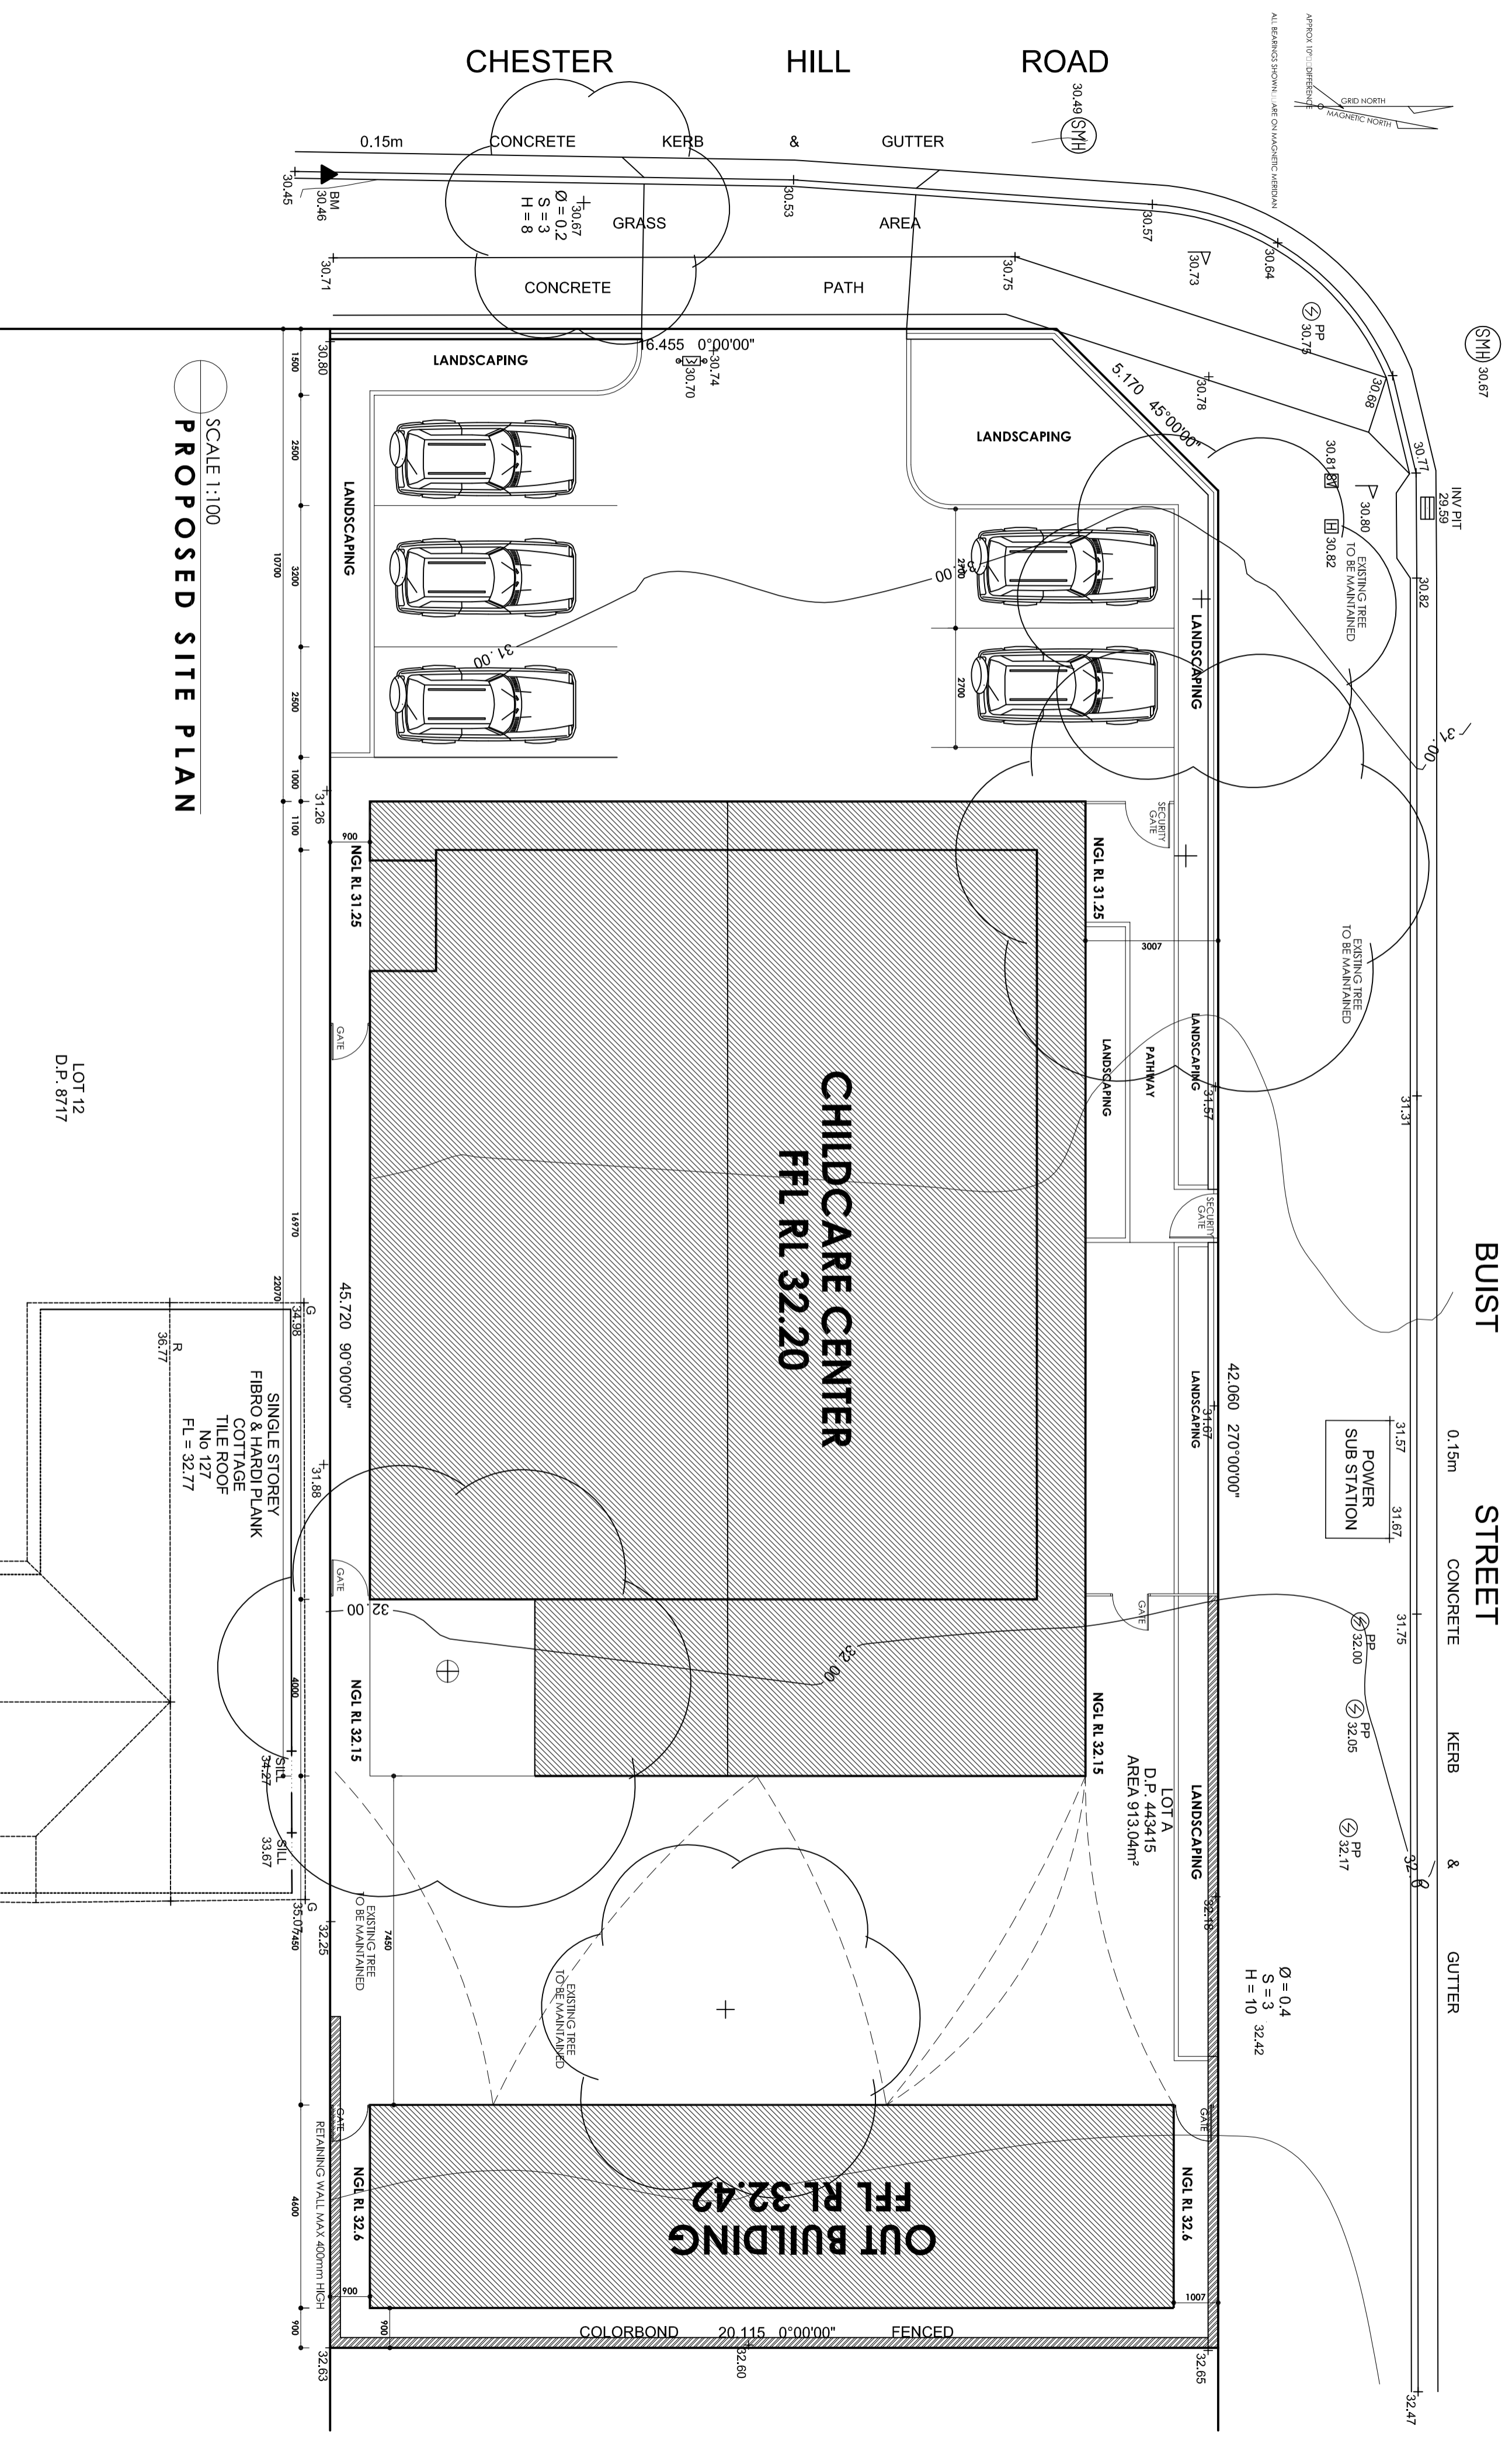

SCALE 1:100
PROPOSED SITE PLAN

LOT 12
D.P. 8717

THIS DOCUMENT IN BOTH ELECTRONIC AND HARD COPY HAS BEEN GENERATED FROM THE ORIGINAL DESIGN AND DRAWINGS. IT REMAINS THE PROPERTY OF DAOU DESIGNS & DEVELOPMENTS. IT MUST NOT BE REPRODUCED BY ANY PERSONS OR USED FOR APPROVAL OF DAOU DESIGNS & DEVELOPMENTS.

DEMOLITION OF A SINGLE STOREY DWELLING AND THE RECONSTRUCTION OF A CENTRE FOR A DETACHED CHILDREN'S FACILITIES BUILDING.

NOTES:
1. THE PROPOSED CHILD CARE CENTRE IS TO BE SITED ON THE EASTERN SIDE OF CHESTER HILL RD & BUJST ST.
2. THE PROPOSED CHILD CARE CENTRE IS TO BE SITED ON THE EASTERN SIDE OF CHESTER HILL RD & BUJST ST.

DATE: 11/12/20
CLIENT: MRS & MRS FRANK & FAY DICANDILO
PROJECT: DEVELOPMENT APPLICATION
DRAWN BY: DAOU DESIGNS & DEVELOPMENTS

DAOU DESIGNS & DEVELOPMENTS
11/12/20
PROPOSED SITE PLAN

REVISIONS:
NO. DATE BY
1. 11/12/20 R.D. ROGER DAOU
2. 11/12/20 R.D. ROGER DAOU
3. 11/12/20 R.D. ROGER DAOU
SCALE: 1:100
DATE: 11/12/20
DRAWN BY: R.D. ROGER DAOU
CHECKED BY: R.D. ROGER DAOU
APPROVED BY: R.D. ROGER DAOU
PROJECT NO: DA-010

DA ONLY, NOT FOR CONSTRUCTION